

**MAIN FLOOR**  
**2,170 SQUARE FEET**

ALL MEASUREMENTS SHOULD BE CONSIDERED APPROXIMATE


1/8" = 1 FOOT SCALE



SECOND FLOOR  
 2,080 SQUARE FEET

ALL MEASUREMENTS SHOULD BE CONSIDERED APPROXIMATE

1/2" = 1' SCALE

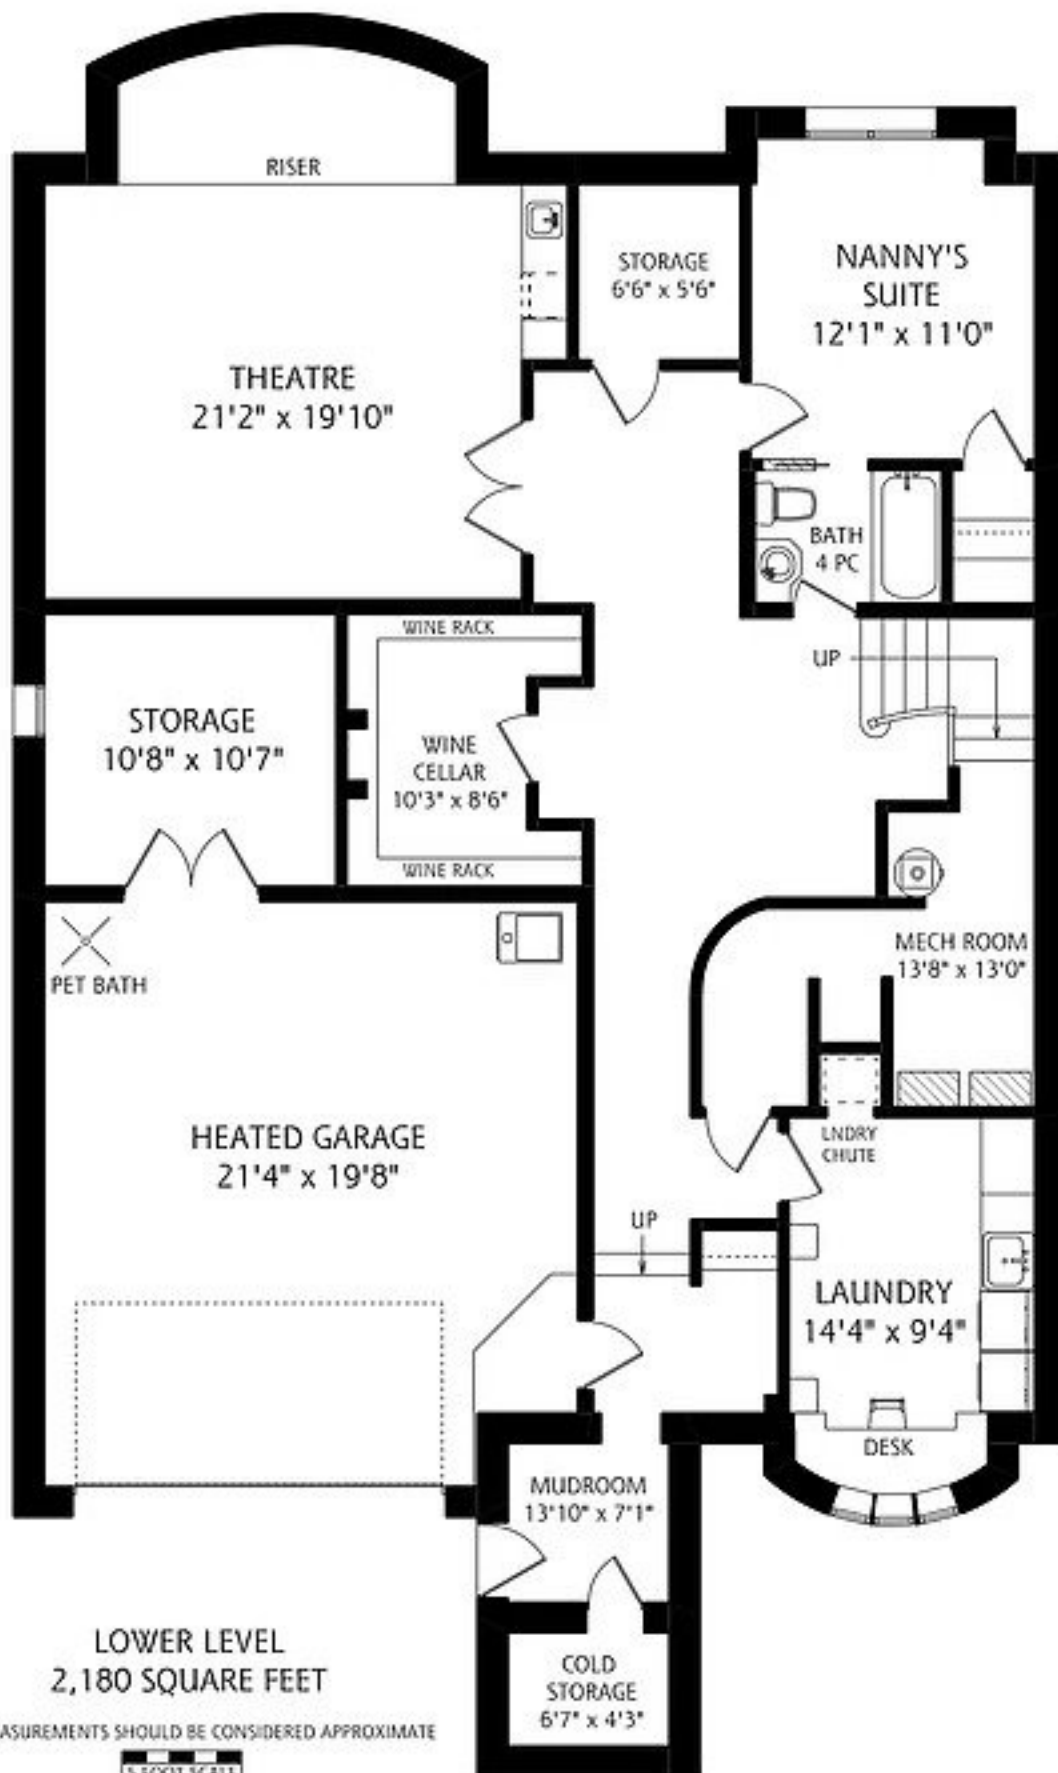

**LOWER LEVEL**  
**2,180 SQUARE FEET**

ALL MEASUREMENTS SHOULD BE CONSIDERED APPROXIMATE

